


EFH D

EFH C

EFH B

EFH A

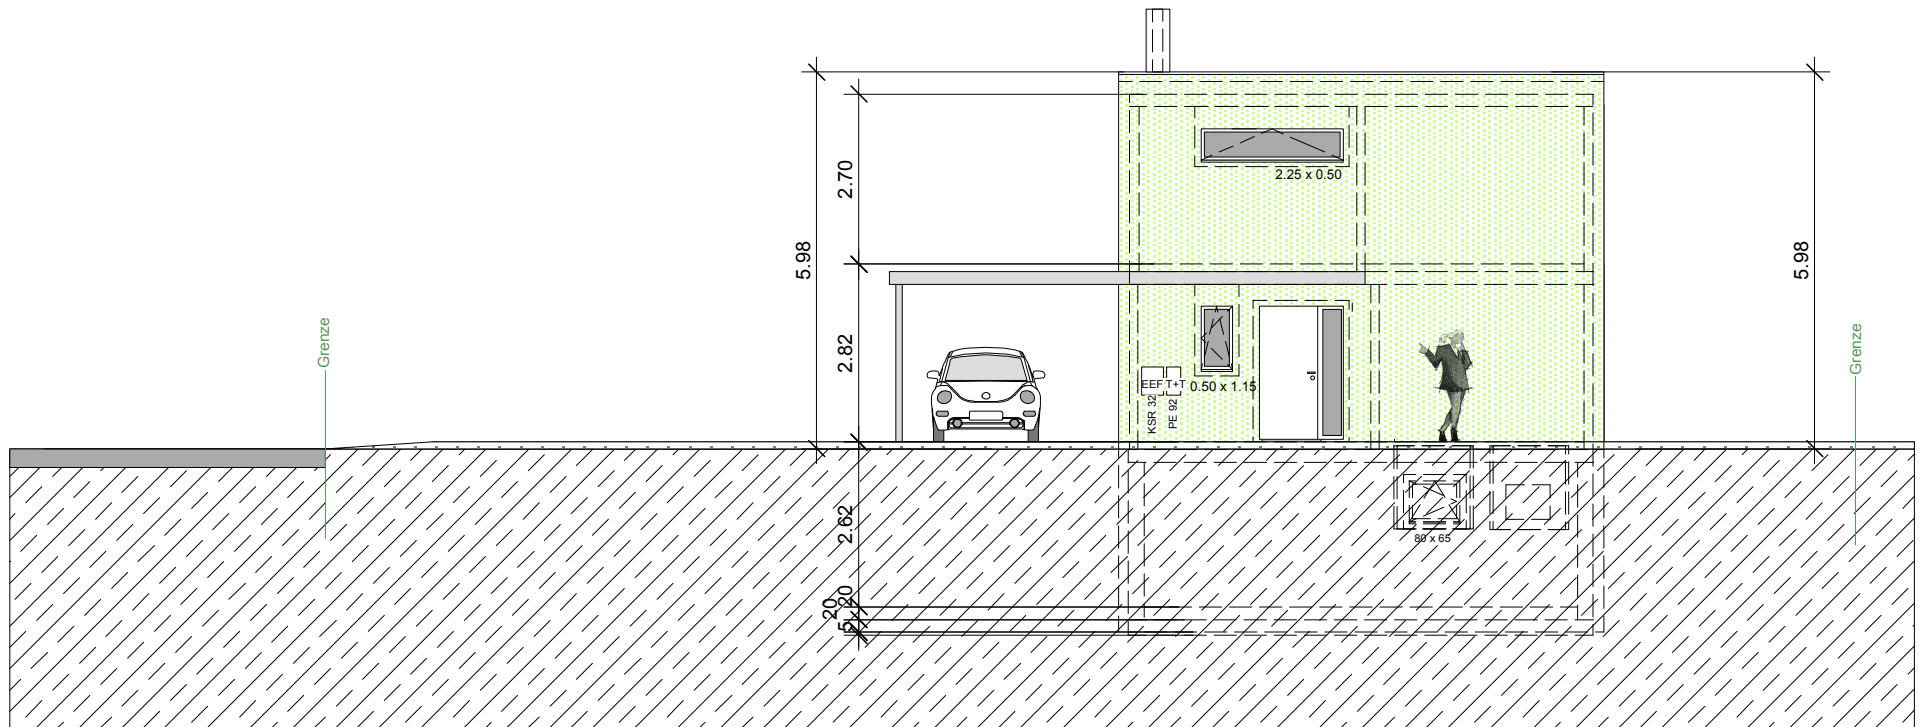

Nord - Westansicht